
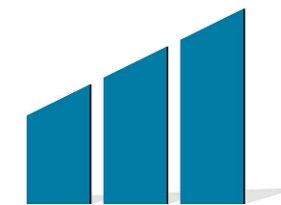


# ELEVATION - TYPE G100 GLAZED ACOUSTIC WALL

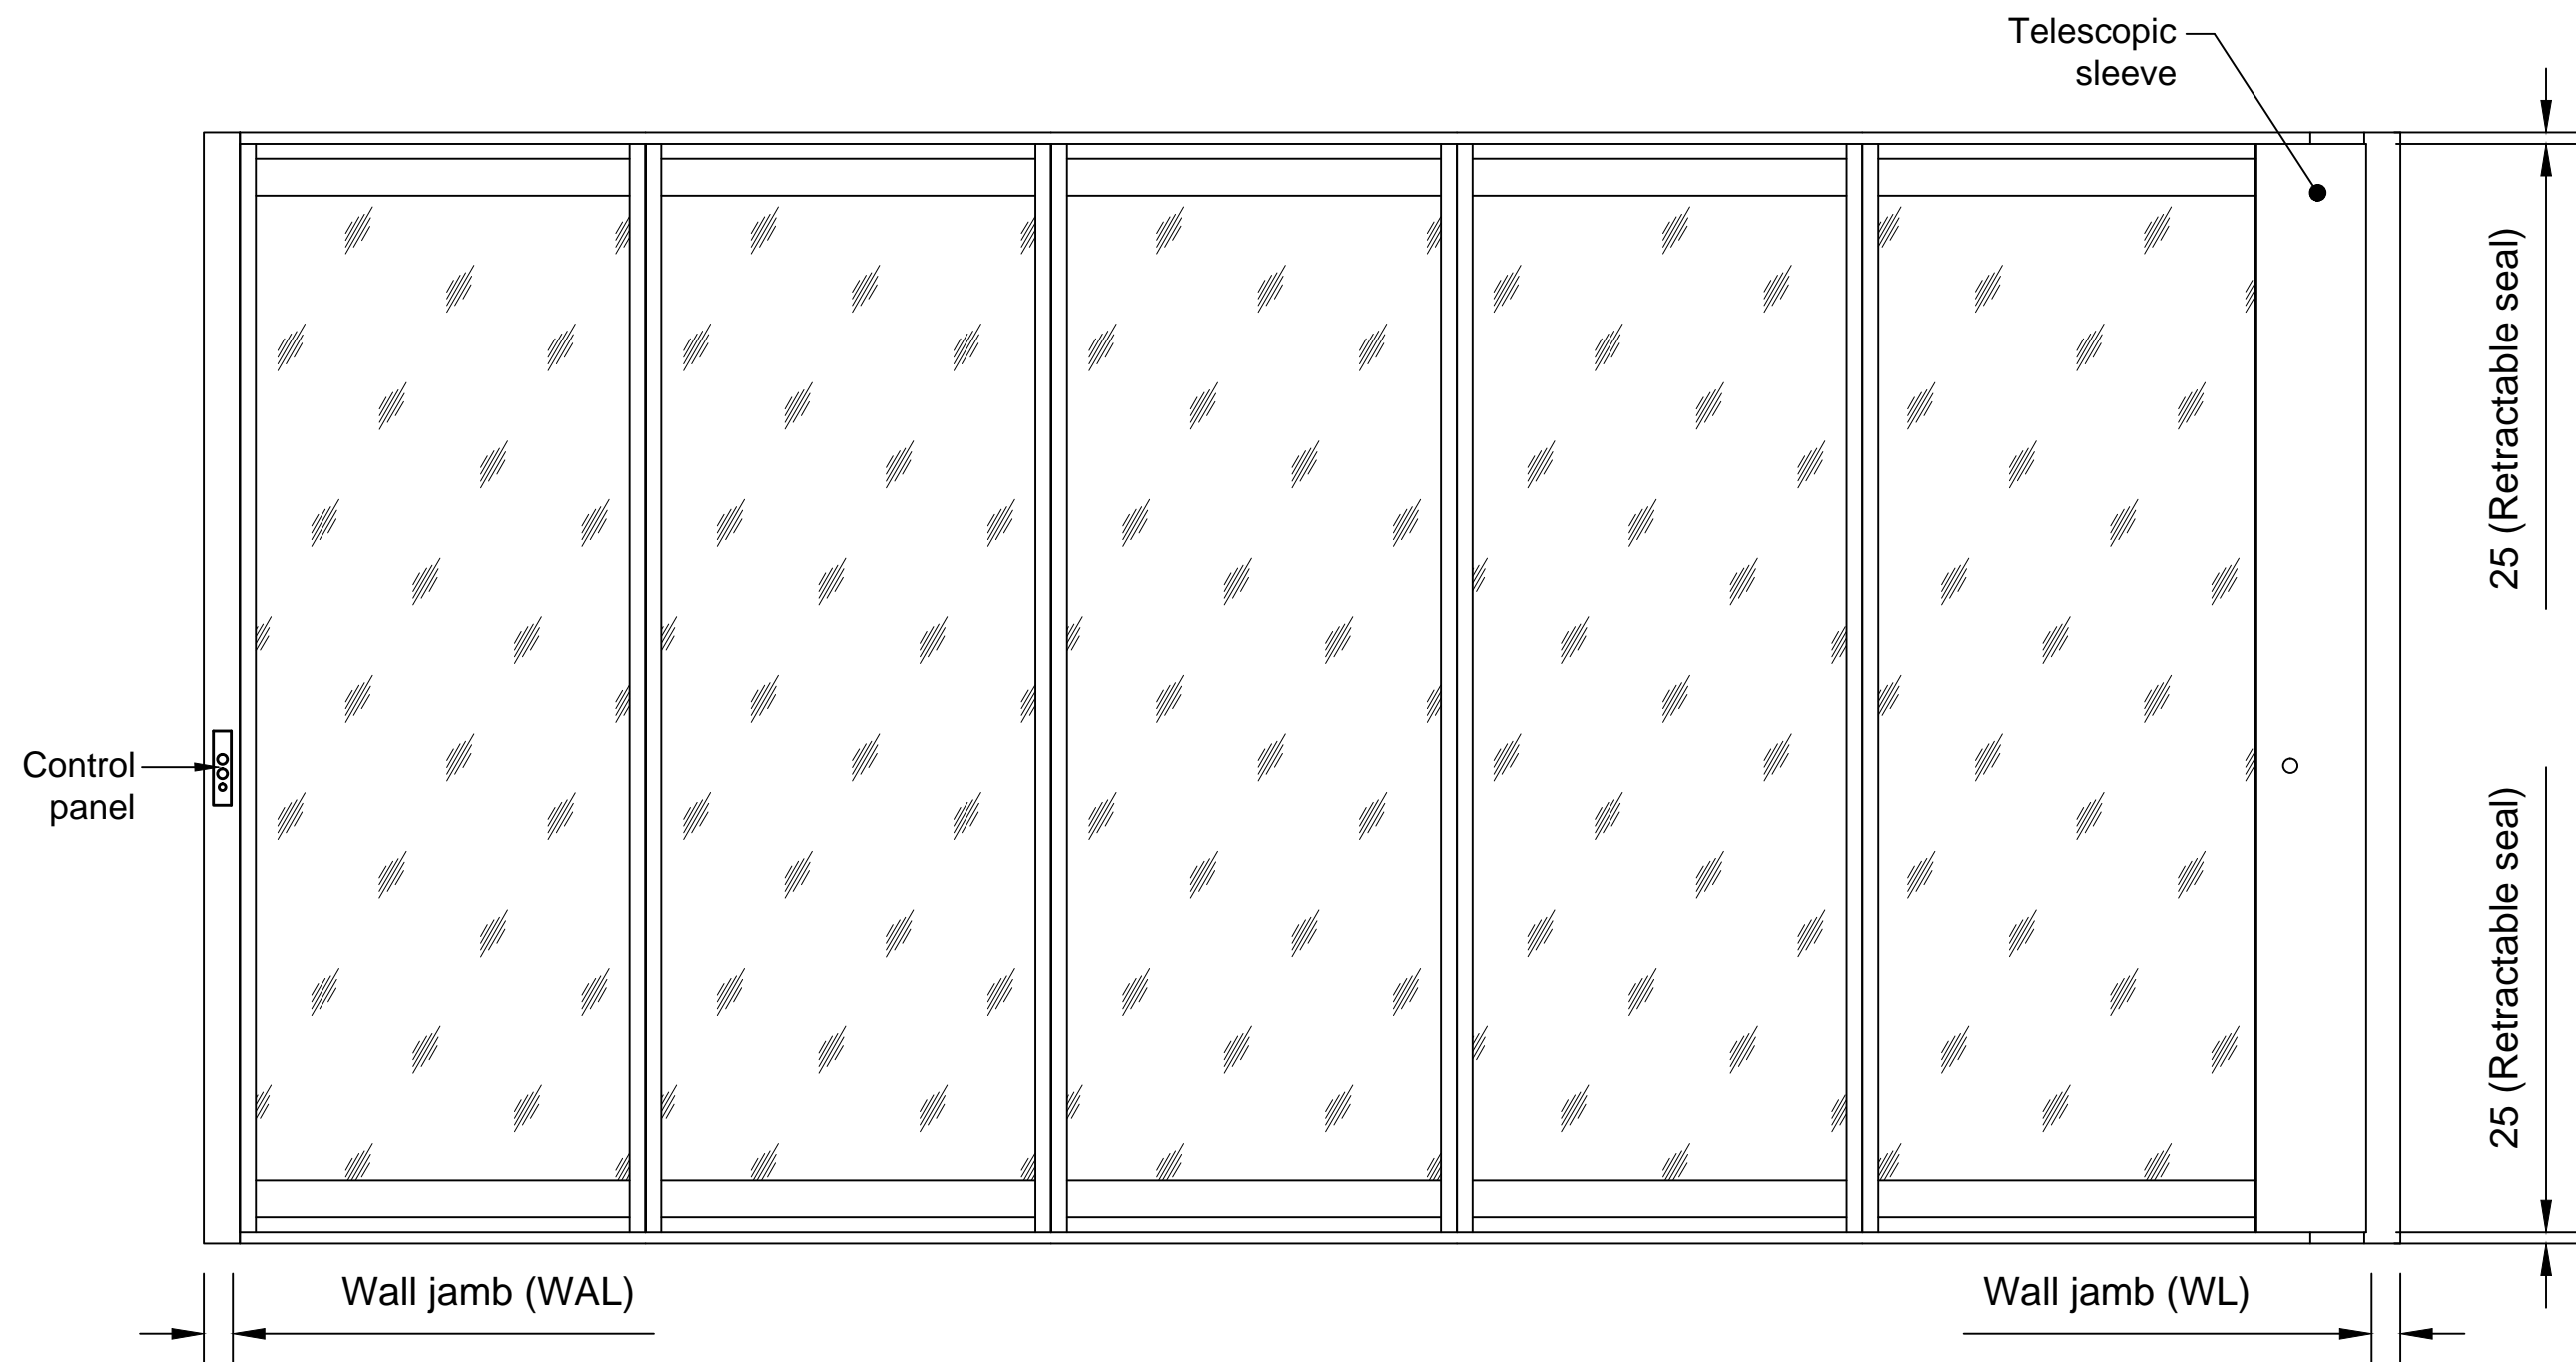

**M O V A W A L L**  
**Movawall Systems Ltd**  
Tel : +44 (0) 20 8391 8790  
[www.movawall.co.uk](http://www.movawall.co.uk)  
E-Mail : [Sales@movawall.co.uk](mailto:Sales@movawall.co.uk)  
**DRG. NO.: SL - 109**