
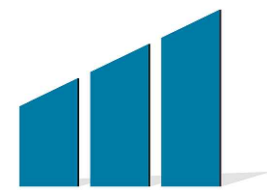


TYPE SLIDE: SECTION DETAIL

DETAIL TO SUIT STRUCTURAL ENGINEERS REQUIREMENT

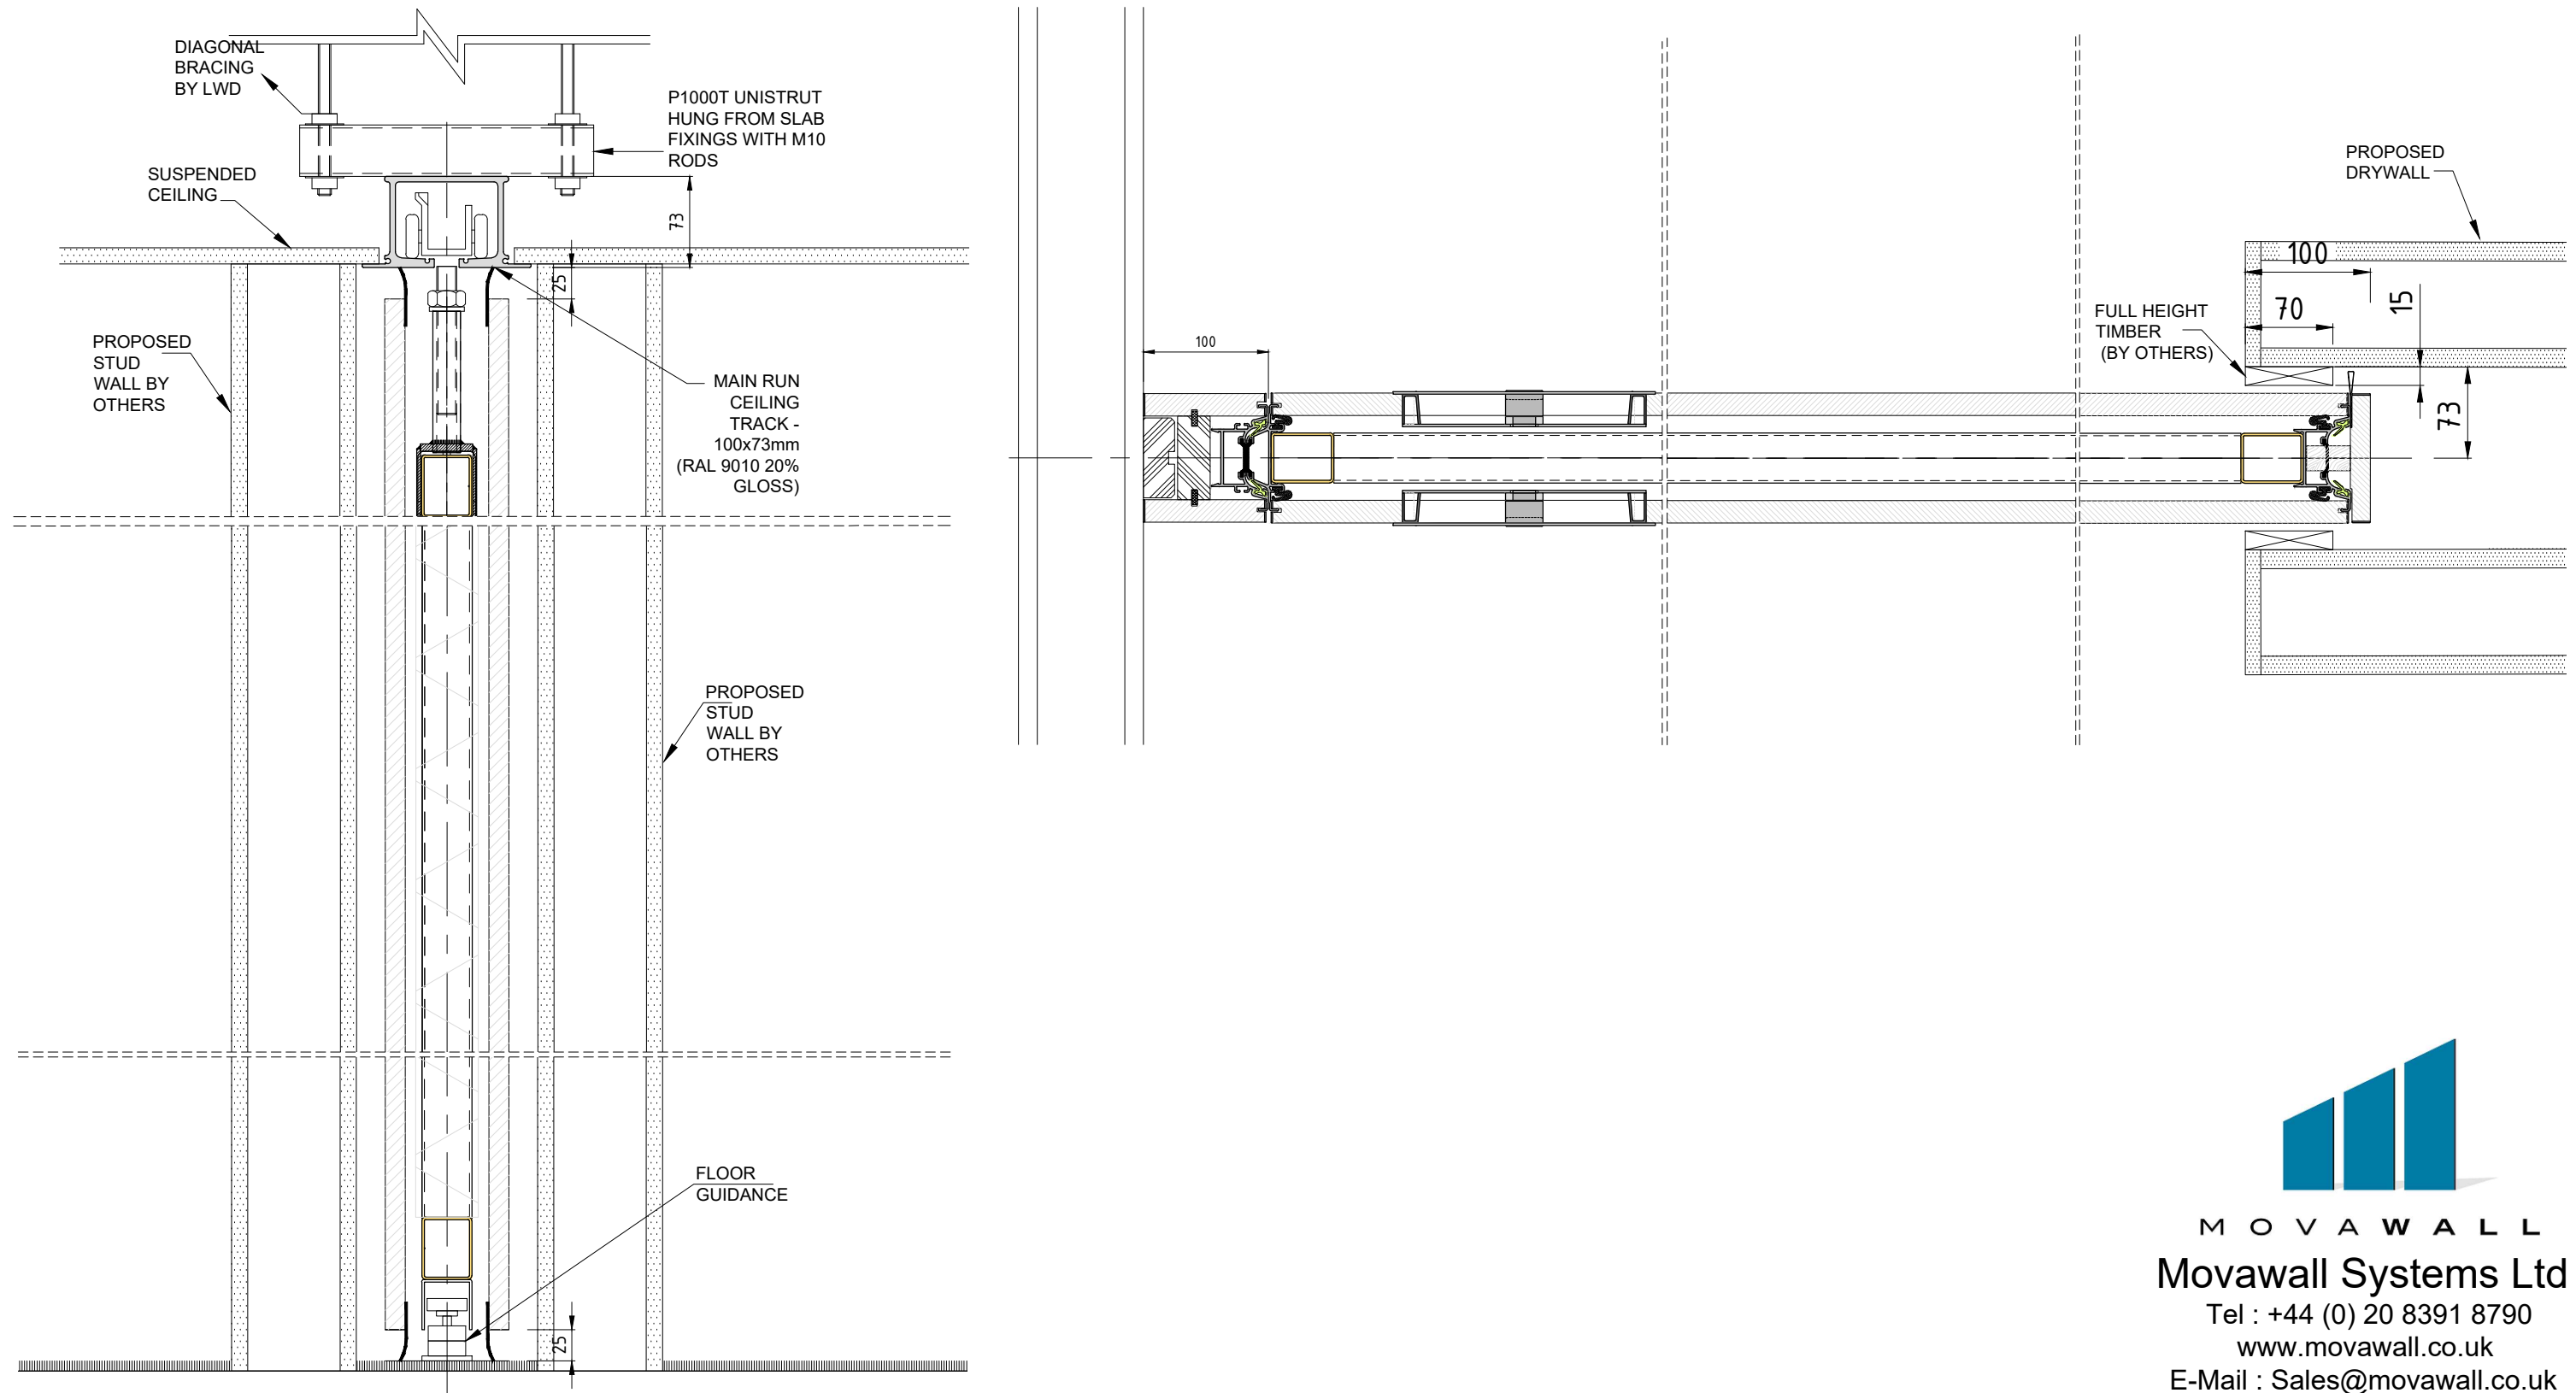

MOVAWALL

Movawall Systems Ltd

Tel : +44 (0) 20 8391 8790

www.movawall.co.uk

E-Mail : Sales@movawall.co.uk

DRG. NO.: SL116